


INDEX DRAWING 000009

STEEL FRAMING SCHEDULE	
REFERENCE TYPE	DIMENSIONS
SB15	UKC203x203x113
SB42	UKC203x203x60
SB43	UKC152x152x37

STEEL COLUMN SCHEDULE	
REFERENCE TYPE	DIMENSIONS (mm)
SC6	UKC203x203x113
SC54	UKC152x152x37

1 : 100

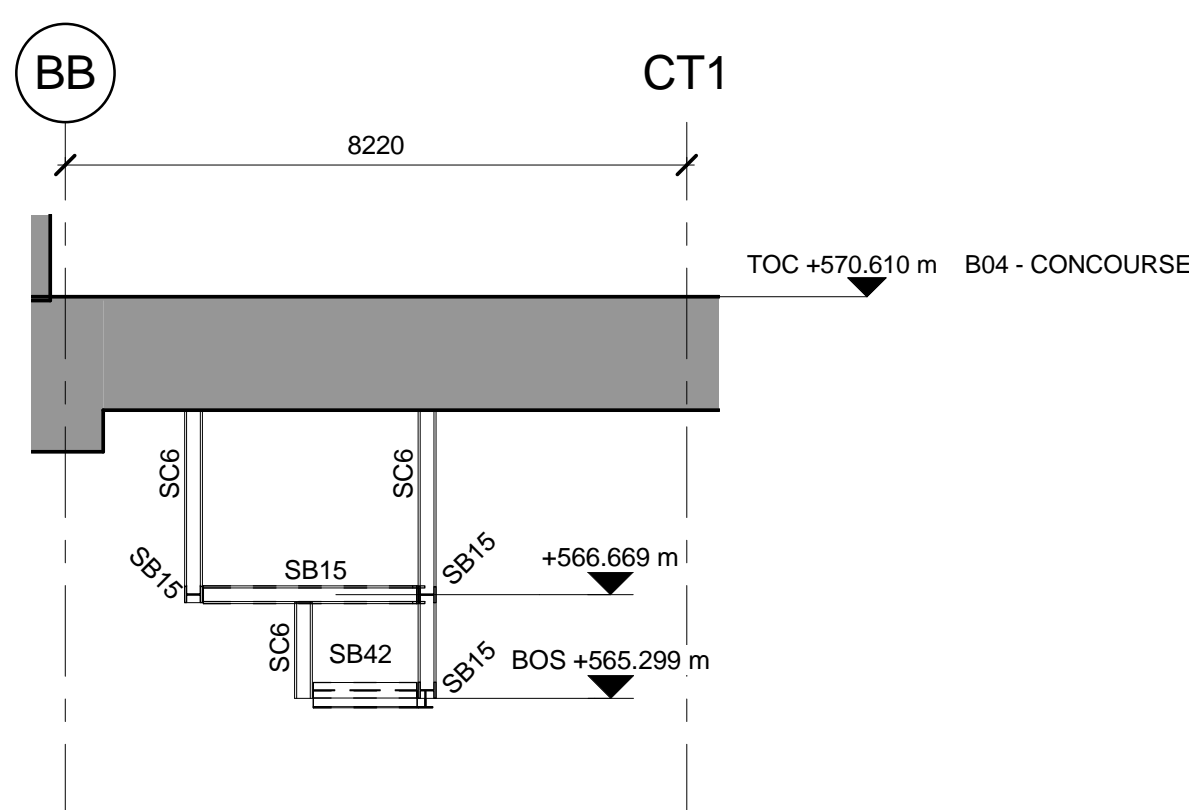

1 : 100

1 : 100

PROJECT

CLIENT



لَهَيْتِ الْمَدِينَةَ الْعِلْمِيَا
تَطَوُّرَ مَدِينَةِ الرِّيَاضِ

© 2015 High Commission for the Development of ArRiyadh

BACS CONSORTIUM



LEAD DESIGN ENTITY (LDE)	
--------------------------	--

BACS APPROVAL



This drawing has been Approved and
Certified as acceptable on behalf of the
BACS Consortium.

APPROVED BY LDR

DATE _____

	SCALE 1 : 100	PAPER SIZE A1
DRAWING STATUS ISSUED FOR CONSTRUCTION		

CONSULTANT / SUB-CONTRACTOR

DRAWN BY

DATE 09/02/

SCALE	1 : 100
-------	---------

PAPER
SIZE **A1**

CHECKED BY _____

DATE 09/02/

SCALE
1 : 100

Y

2018

DRAWING TITLE

DEEP UNDERGROUND STATION
LINE 1 - TRANSFER STATION 1F4
STRUCTURE
PSD STRUCTURE GA AND DETAILS
LINE 1 PLATFORM SHEET 4

DRAWING NUMBER

M-BAR-1F4TS0-CB00-EDR-200014

REVISION

001