


BIM MODEL M-BAR-1F4TS0-CB00-BIM-000008-Facade.rvt

[illegible]

PROJECT

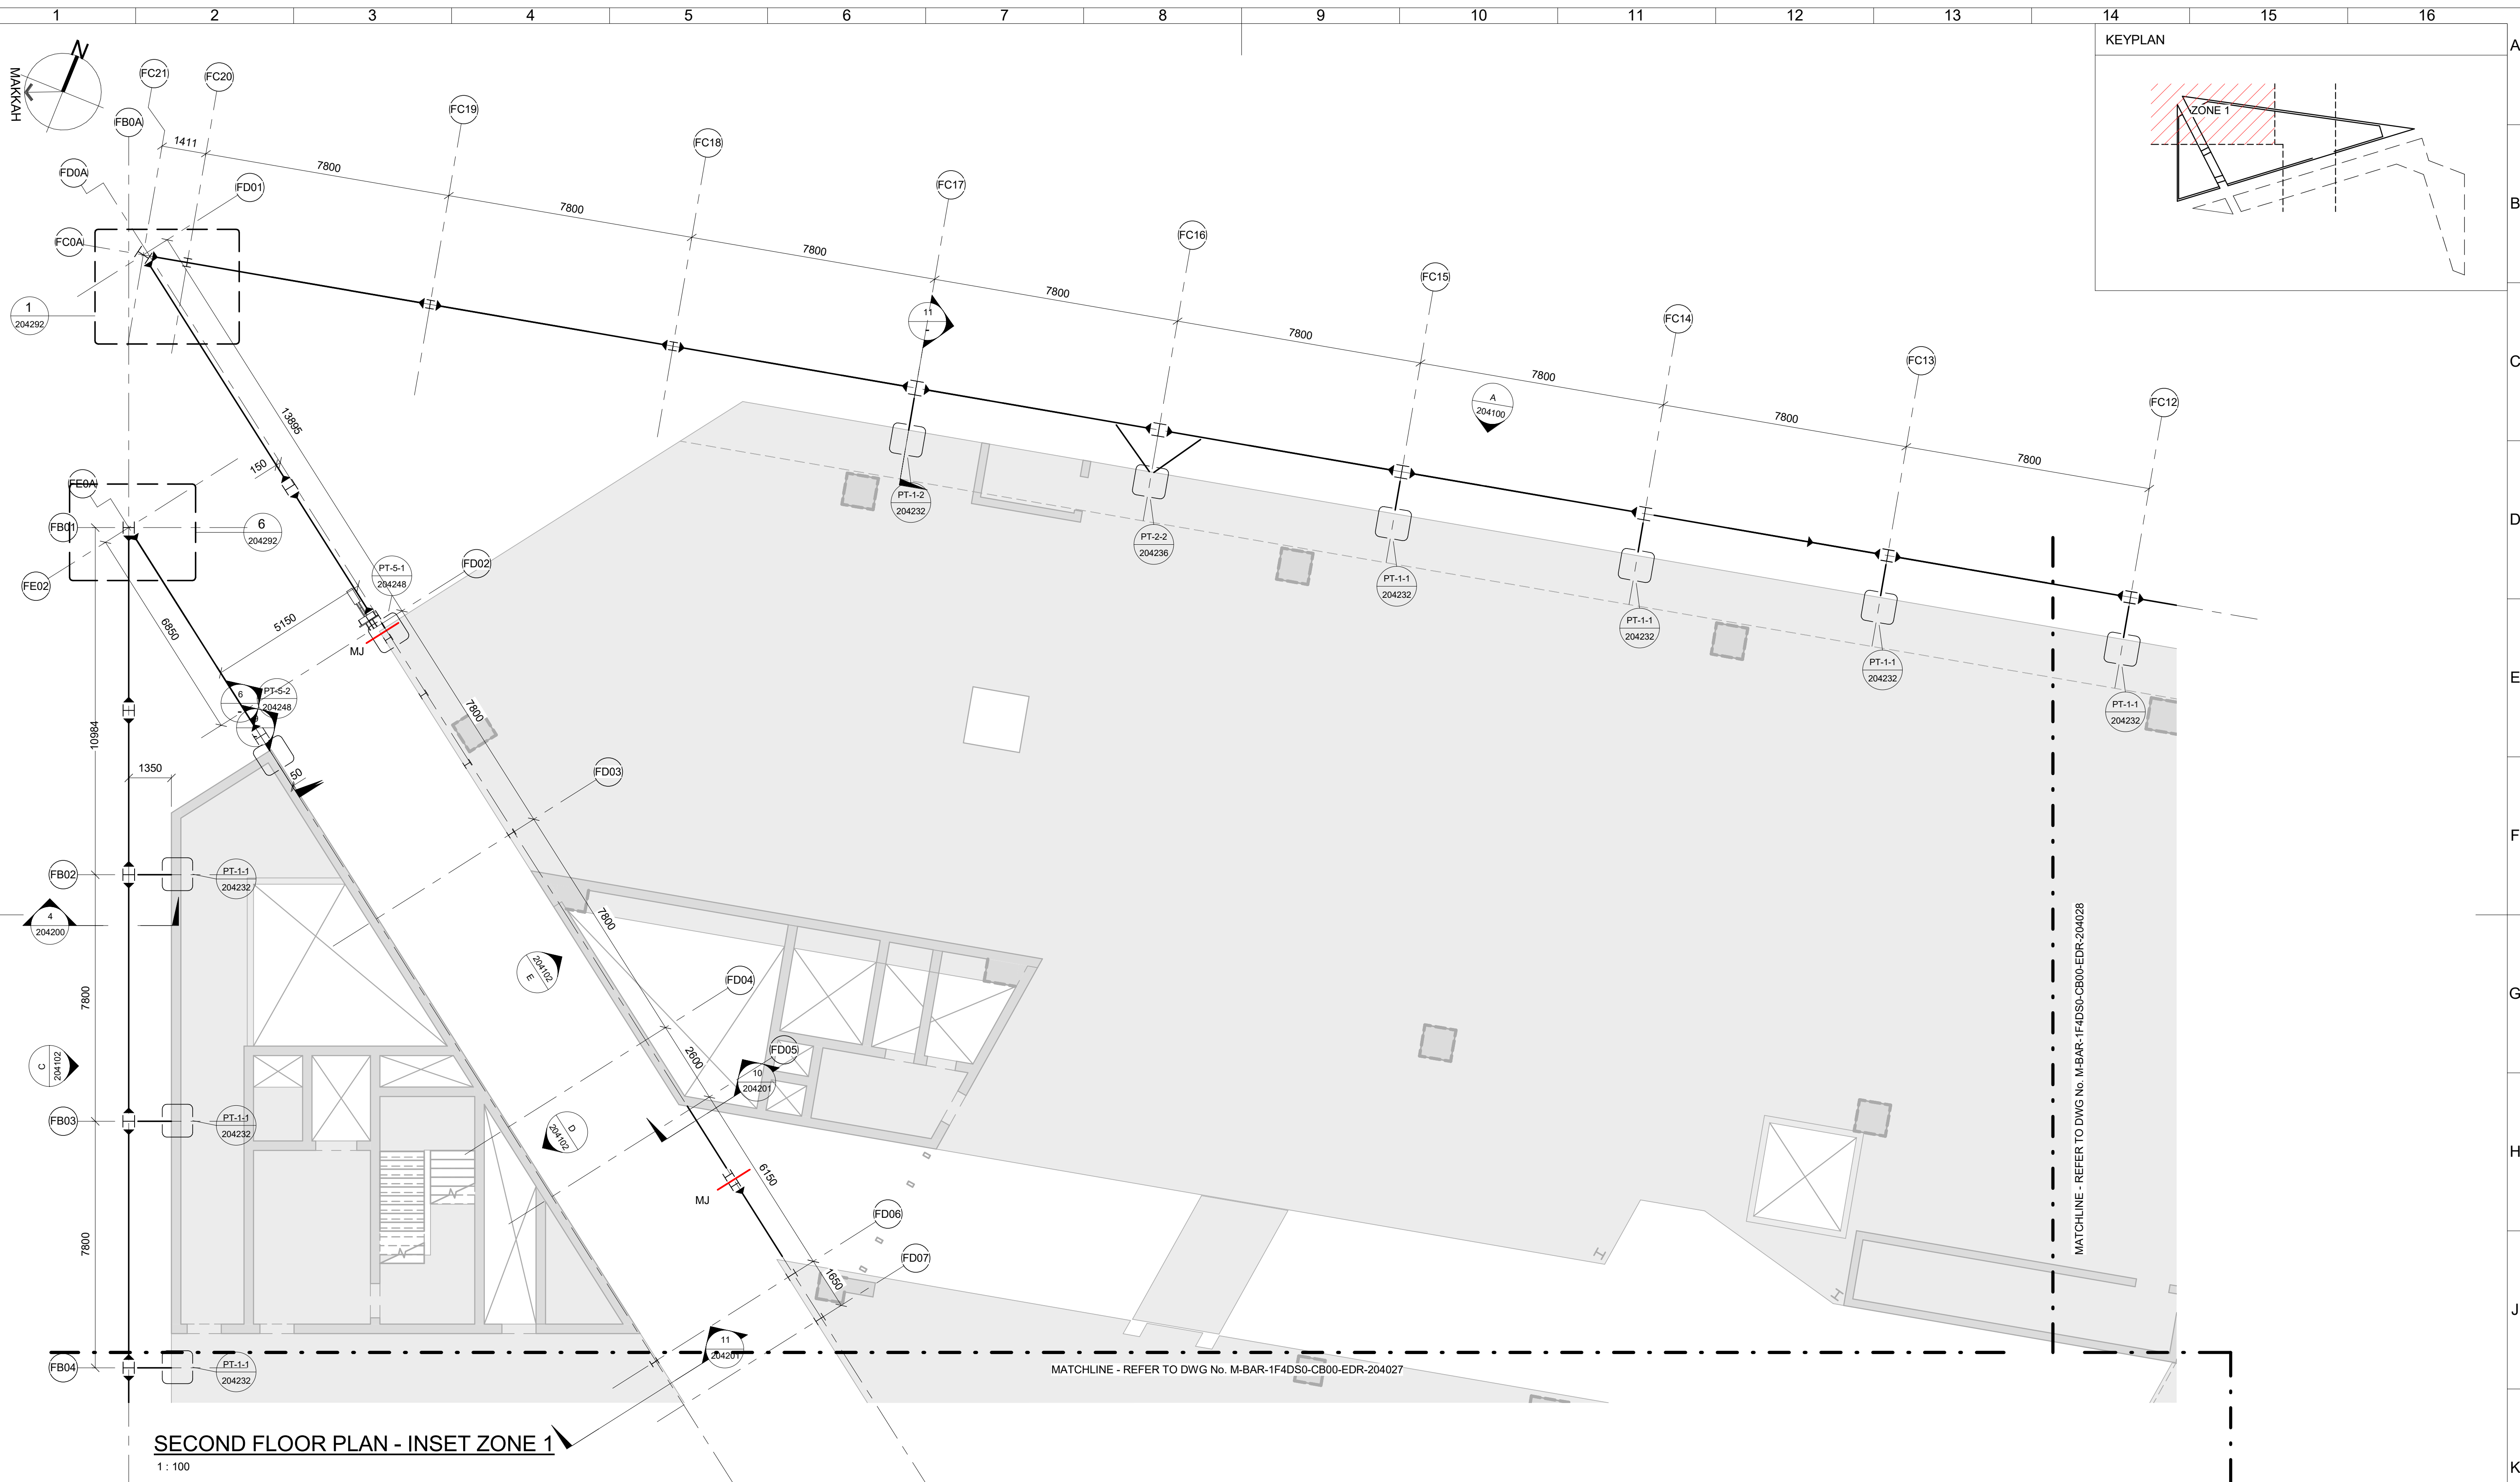

CLIENT



الهَيئَةُ الْعُلْيَا
لِتَطْوِيرِ مَدِينَةِ الرِّيَاضِ

© 2015 High Commission for the Development of ArRiyadh

BACS CONSORTIUM



LEAD DESIGN ENTITY (LDE)

BACS APPROVAL



This drawing has been Approved and
Certified as acceptable on behalf of the
BACS Consortium.

APPROVED BY LDC
NAME
DATE

DRAWING STATUS

ISSUED FOR CONSTRUCTION

CONSULTANT / SUB-CONTRACTOR

	DRAWN BY
	NAME
	J. WILLSH
	DATE 23.03

	DRAWN BY
	NAME
	J. WILLSH
	DATE 23.03

CHECKED BY	
NAME	E. ALLSON
DATE	23.03.2017

CHECKED BY	
NAME	E. ALLSON
DATE	23.03.2017

APPROVED BY	
NAME	J. BATCHELO
DATE	23.03.201

APPROVED BY	
NAME	J. BATCHELO
DATE	23.03.201

DRAWING TITLE

SCALE
1 : 100

SIZE **A1**

DEEP UNDERGROUND STATION
LINE 1 - TRANSFER STATION 1F4
STRUCTURE
FACADE SUPPORT STEELWORK
SECOND FLOOR PLAN-INSET ZONE 1

DRAWING NUMBER	M-BAR-1F4TS0-CB00-EDR-204026
----------------	------------------------------

REVISION	000
----------	-----

[illegible]