


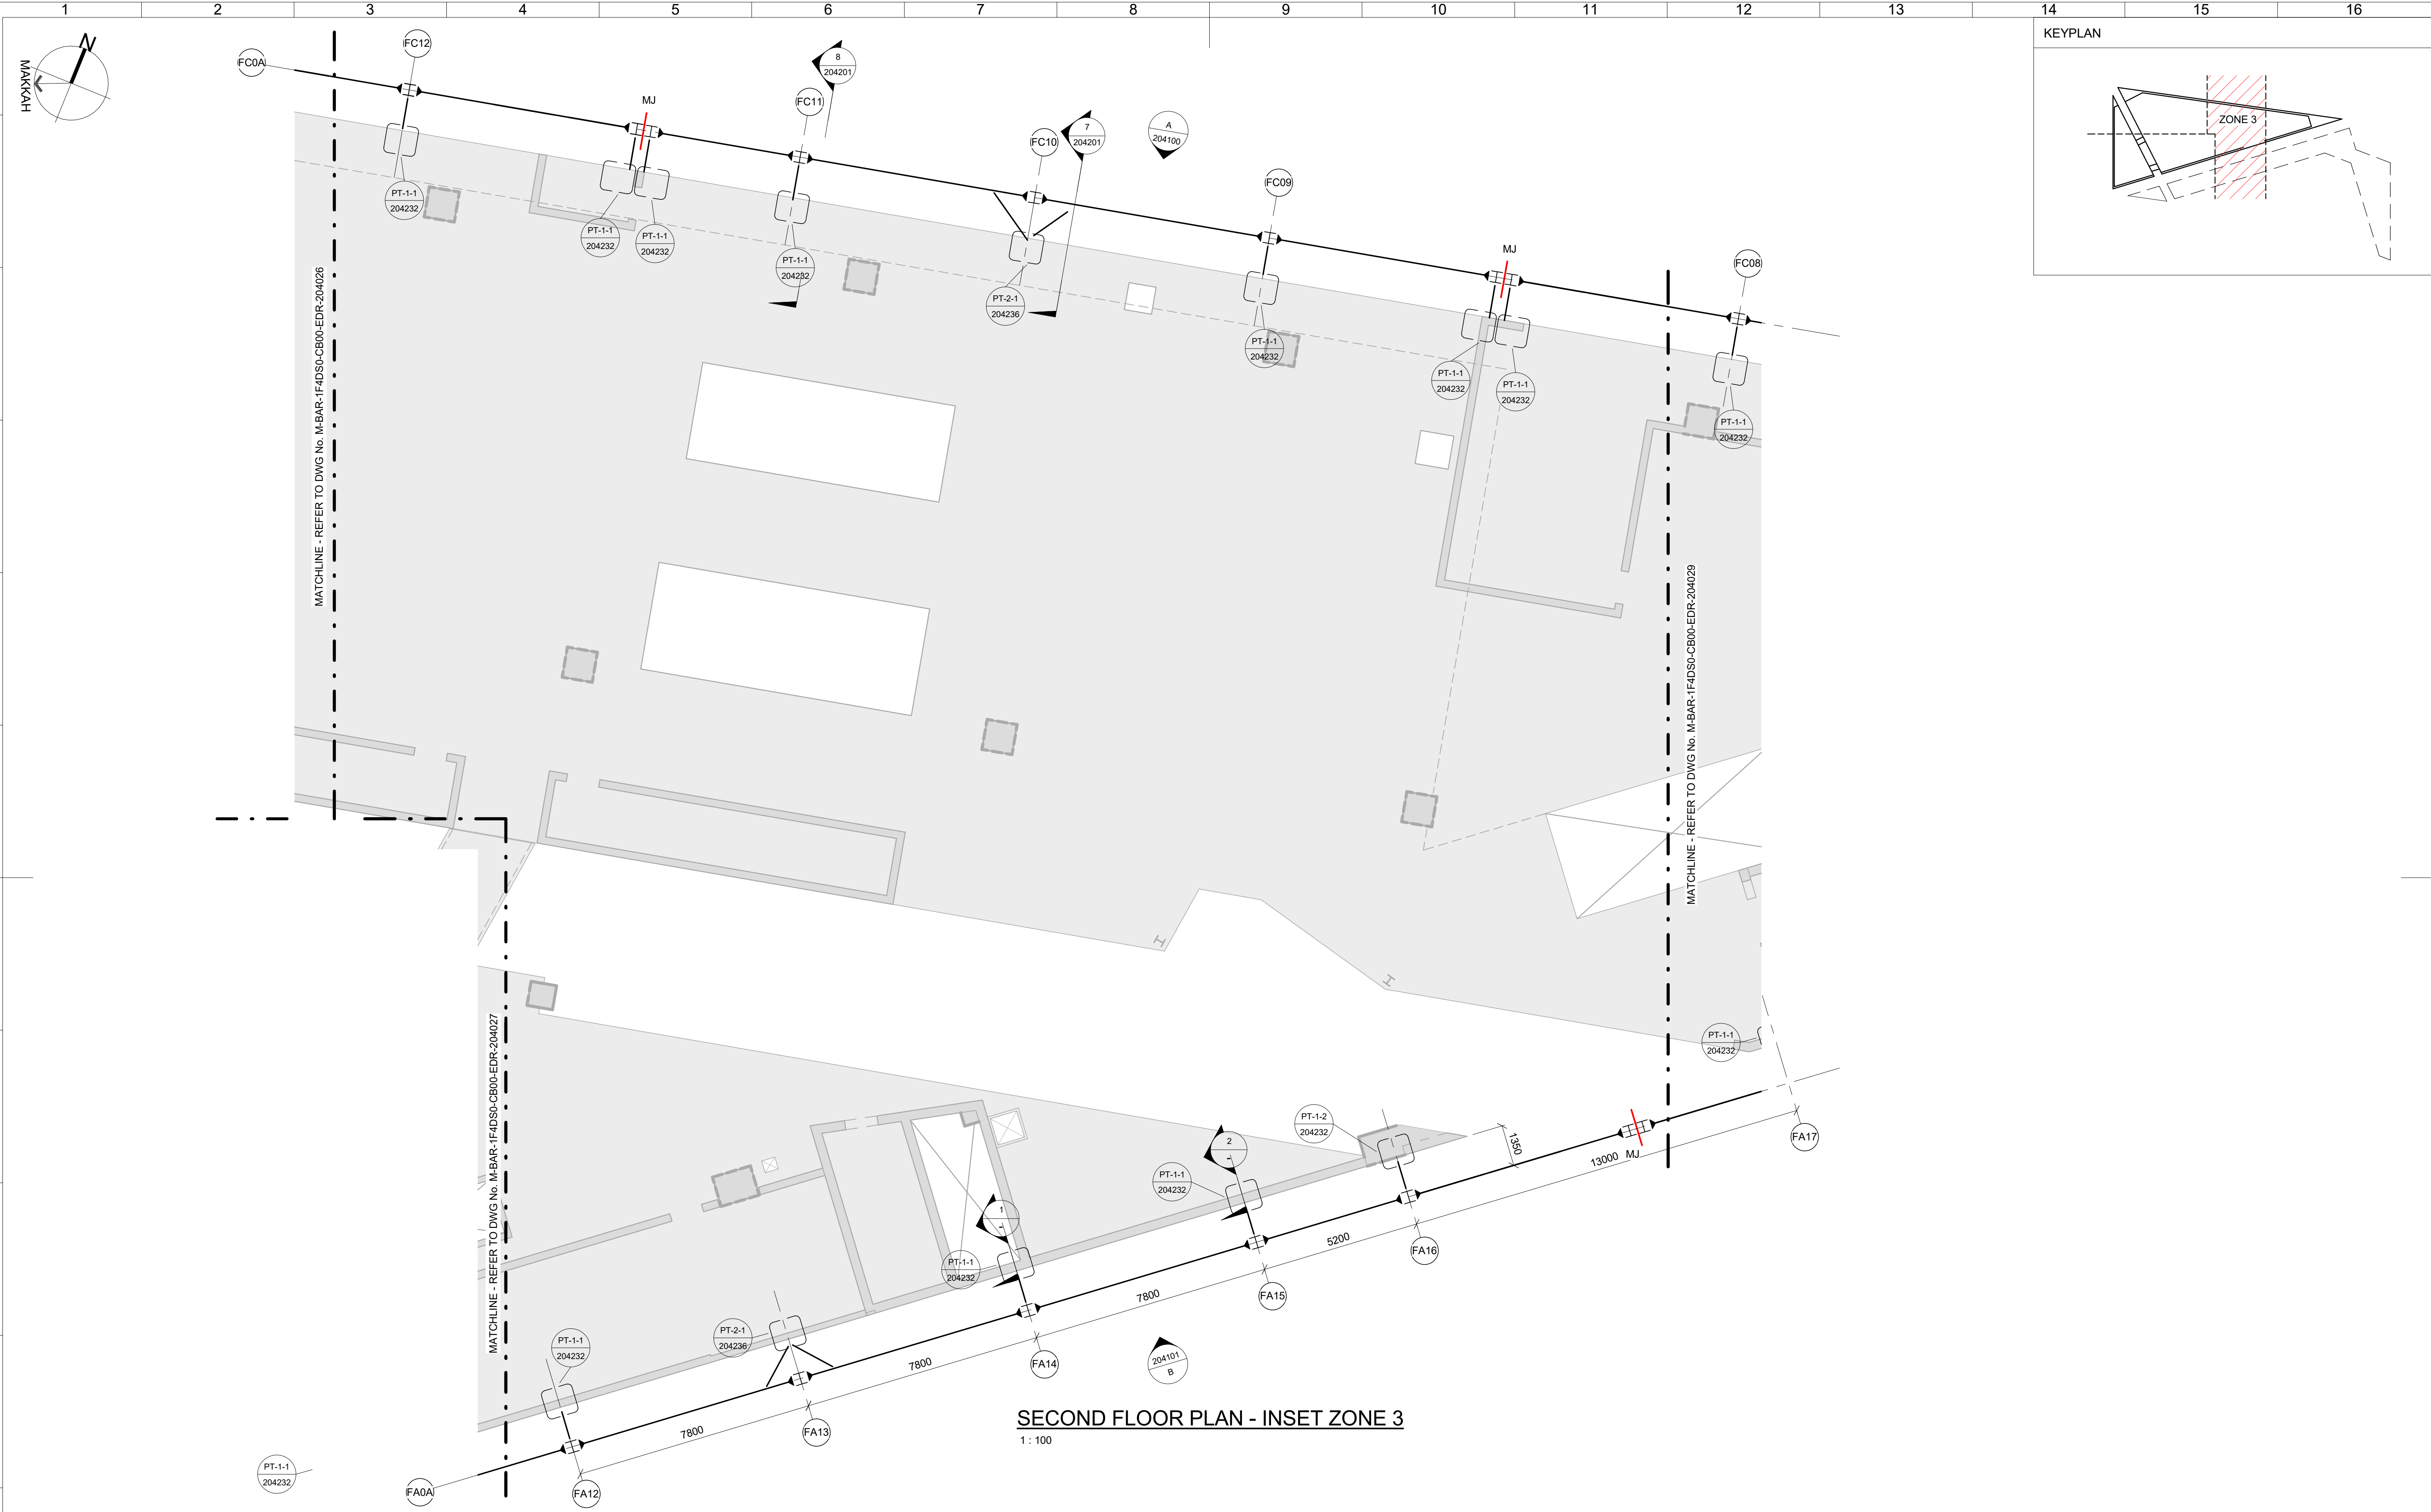


DO NOT SCALE FROM THIS DRAWING

Electronic drawings once printed, are uncontrolled and may become outdated. Refer to Asnexus for current revision.

3/23/2018 12:25:54 PM

BIM MODEL M-BAR-1F4TS0-CB00-BIM-000008-Facade.rvt



REVISIONS			PROJECT			BACS CONSORTIUM		BACS APPROVAL		SCALE		PAPER SIZE		DRAWING TITLE	
No	Date	Description	Drawn	Checked	Approved					1 : 100		A1		DEEP UNDERGROUND STATION	
000	23.03.2018	ISSUED FOR CONSTRUCTION	JDW	EA	JB	CLIENT		This drawing has been Approved and Certified as acceptable on behalf of the BACS Consortium.		DRAWING STATUS		ISSUED FOR CONSTRUCTION		LINE 1 - TRANSFER STATION 1F4	
										CONSULTANT / SUB-CONTRACTOR		ARUP		STRUCTURE	
						الهَيئة العامة								FACADE SUPPORT STEELWORK	
						لتطوير مدينة الرياض								SECOND FLOOR PLAN-INSET ZONE 3	
						© 2015 High Commission for the Development of ArRiyadh		LEAD DESIGN ENTITY (LDE)		APPROVED BY LDE		DRAWN BY		DRAWING NUMBER	
								NAME		NAME		NAME		M-BAR-1F4TS0-CB00-EDR-204028	
								DATE		DATE		DATE		REVISION	
								DATE 23.03.2018		DATE 23.03.2018		DATE 23.03.2018		000	